

LONDON BOROUGH OF SUTTON

(Reference SuttMap 1158)

The Sutton (Parking, Waiting, Loading and Stopping Restrictions) (Amendment No. *) Order 202*

DOCUMENTS FOR INSPECTION

1. A copy of the Public Notice of Proposal to appear in Sutton Guardian and the London Gazette Thursday 7 November 2024
2. The Council's statement of reasons for proposing the Order.
3. Draft Traffic Management Order including map based Schedules



LONDON BOROUGH OF SUTTON

1. **NOTICE IS HEREBY GIVEN** that the Council of the London Borough of Sutton propose to make the following Order The Sutton (Parking, Waiting, Loading and Stopping Restrictions) (Amendment No. *) Order 202* under sections 6, 45, 46, 49 and 124 of and Part IV of Schedule 9 to the Road Traffic Regulation Act 1984¹, as amended –
2. The general effect of the Order would be to:-
 - (a) extend waiting restrictions operating ‘at any time’ (double yellow lines) in:-
 - (i) **Dalmeny Road**, Worcester Park adjacent to No. 138 Oaks Avenue
 - (ii) **Kingsmead Avenue** outside Nos. 86 to 88
 - (b) introduce waiting restrictions operating ‘Monday to Friday 8.30am to 5.30pm’ (single yellow lines) in **Dalmeny Road**, Worcester Park in the following location
 - (i) outside No. 1 and adjacent to No. 167 Cheam Common Road,
 - (ii) outside Nos. 11, 17 to 27, adjacent to Nos. 95 and 96 Braemar Road,
 - (iii) adjacent to No. 81 Kingsmead Avenue,
 - (iv) outside No. 4 to 8 and adjacent to No.88 Kingsmead Avenue
 - (c) introduce waiting restrictions operating Monday to Friday 8am to 10am and 2pm to 4pm (single yellow lines) in:-
 - (i) **Kingsmead Avenue** 92 to 96a 100 to 102, 114 to 118
 - (ii) **Knolls Close** adjacent to No. 99 Kingsmead Avenue
3. Copies of the proposed Order, of the Council’s Statement of Reasons for proposing to make the Order and plans showing the locations and the effects of the proposals may be inspected at the Council’s Civic Offices, St Nicholas Way, Sutton, SM1 1EA. Copies can also be obtained by calling 020 8770 5000.
4. If you would like to make comments on the proposed Order you can do so by filling in an on-line consultation response form which can be found on our web pages under <https://www.sutton.gov.uk/w/parking-review> Formal Consultation **MapSutt1158 Worcester Park**.

Alternatively please send them to The Traffic Order Team, Highways and Transport, Kingston & Sutton Shared Environment Service, London Borough of Sutton, Civic Offices, St Nicholas Way, Sutton, SM1 1EA by **28 November 2024** please quote the following reference **MapSutt1158**.

Dated 7 November 2024

Jayne Dando

Head of Corporate Service - Highways and Transport

Note: Persons responding to the proposed Orders should be aware that the Council may be legally obliged to disclose the information provided to third parties.



LONDON BOROUGH OF SUTTON

(Reference MapSutt1158)

The Sutton (Parking, Waiting, Loading and Stopping Restrictions) (Amendment No. *) Order
202*

Road	Statement of Reasons
Dalmeny Road,	To maintain access
Kingsmead Avenue	To maintain access
Knolls Close	To maintain access





TRAFFIC MANAGEMENT ORDER

20** No. ****

The Sutton (Parking, Waiting, Loading and Stopping Restrictions) (Amendment No. **)
Order 20**

Made: 202*

Coming into force: 202*

The Council of the London Borough of Sutton, after consulting the Commissioner of Police of the Metropolis, in exercise of the powers conferred by sections 6, 45, 46, 49 and 124 of and Part IV of Schedule 9 to the Road Traffic Regulation Act 1984¹, as amended, and all other powers thereunto enabling, hereby makes the following Order:-

Citation and commencement

1. This Order may be cited as **The Sutton (Parking, Waiting, Loading and Stopping Restrictions) (Amendment No. **) Order 20**** and shall come into force on ** ***** 20**.

Interpretation

2. (1) In this Order:-

“Council” means the Council of the London Borough of Sutton;

“map-based schedule” means the map attached to and to be read in conjunction with this Order, which depicts the parking places designated by this Order, and in conjunction with the map schedule legend, identifies the type of each particular parking place and, if appropriate, certain of its governing provisions:

¹ 1984 c.27

Provided that the Council does not accept responsibility for any inaccuracies contained in the Ordnance Survey data relied upon to create the map based schedule and where a parking place, loading place or length of waiting restrictions is depicted in the map based schedule, that parking place, loading place or length of waiting or loading restrictions will continue to apply irrespective of any subsequent changes that have been made to the underlying Ordnance Survey data; and

“map schedule legend” means the map schedule legend presented with the map based schedule which, when used in conjunction with the map based schedule, the Articles of this Order,

“the Order of 2023” means **The Sutton (Parking, Waiting, Loading and Stopping Restrictions) Order 2023**².

- (2) Any reference in this Order to any enactment shall be construed as a reference to that enactment as amended, applied, consolidated, re-enacted by or as having effect by virtue of any subsequent enactment; and
- (3) Unless the context otherwise requires, any expression used in this Order which is also used in the Order of 2023 shall have the same meaning as in that Order.

Designation of parking places and application of the Order of 2023 thereto

3. (1) Each area on a street identified in the map based schedule by way of the map schedule legend as a parking place or a loading place and, where applicable, by way of the map schedule legend, as an area marked out and signed for the use therein of specified classes of vehicles following the conditions specified in the Order of 2023 in relation to that type of parking place, is designated as a parking place.
- (2) Unless otherwise so identified, a parking place shall be bounded on one side of its length by the edge of the carriageway and be an area marked either by a traffic sign or by another method of indicating the extent of a parking place as specified in the Traffic Signs Regulations and General Directions 2016³.
- (3) The provisions of the Order of 2023 (other than Articles 4 and 16) shall apply to an area designated as a parking place or loading place by this Order as if in those provisions any reference to a parking place or a loading place included a reference to an area designated as a parking place or a loading place by this Order.

Waiting restrictions applicable to restricted streets

4. Without prejudice to the validity of anything done or to any liability incurred in respect of any act or omission before the coming into operation of this Order, the Order of 2023 shall have effect as though any waiting restriction identified in a map based schedule and, where applicable, by way of the map schedule legend, and marked out and signed as a waiting restriction shall be construed as through it were a restricted street referred to in the Order of 2023.

Placing of traffic signs, etc

5. The Council shall:

² 2023/8

³ SI 2016/362

- (a) place and maintain traffic signs or other appropriate markings on the surface of the street indicating the limits of each parking place and each loading place designated by this Order; and
- (b) carry out such other work as is reasonably required for the purpose of the satisfactory operation of a parking place or a loading place.

Amendments to the Order of 2023

- 6. Without prejudice to the validity of anything done or to any liability incurred in respect of any act or omission before the coming into force of this Order, the Order of 2023 is hereby varied as identified in the map-based schedule to this Order.

Dated this ***** day of Month 20**

Jayne Dando
Corporate Head of Highways & Transport

EXPLANATORY NOTE

(This note is not part of the Order)

The purpose of the Order is to.

- (a) extend waiting restrictions operating 'at any time' (double yellow lines) in:-
 - (i) **Dalmeny Road**, Worcester Park adjacent to No. 138 Oaks Avenue
 - (ii) **Kingsmead Avenue** outside Nos. 86 to 88

- (b) introduce waiting restrictions operating 'Monday to Friday 8.30am to 5.30pm' (single yellow lines) in **Dalmeny Road**, Worcester Park in the following location
 - (i) outside No. 1 and adjacent to No. 167 Cheam Common Road,
 - (ii) outside Nos. 11, 17 to 27, adjacent to Nos. 95 and 96 Braemar Road,
 - (iii) adjacent to No. 81 Kingsmead Avenue,
 - (iv) outside No. 4 to 8 and adjacent to No.88 Kingsmead Avenue

- (c) introduce waiting restrictions operating Monday to Friday 8am to 10am and 2pm to 4pm (single yellow lines) in:-
 - (i) **Kingsmead Avenue** 92 to 96a 100 to 102, 114 to 118
 - (ii) **Knolls Close** adjacent to No. 99 Kingsmead Avenue

Static Order Guide

Map page indicator

Shows current map number against total and indicates if the legend is split over multiple pages eg. 2a, 2b, 2c

Change type

Indicates whether restrictions have been Added, Modified or Removed

Coloured spots


Restrictions with different attributes are marked with a lettered spot

Restriction icons

⊕ Min stay ⊕ Max stay ⊘ No return ⌚ Tariff hours
📅 Up to 🛢 Fuel surcharge Ⓔ Event day ⓘ Emissions pricing

Restriction durations

Where no months or days are specified, restrictions apply all year and all week

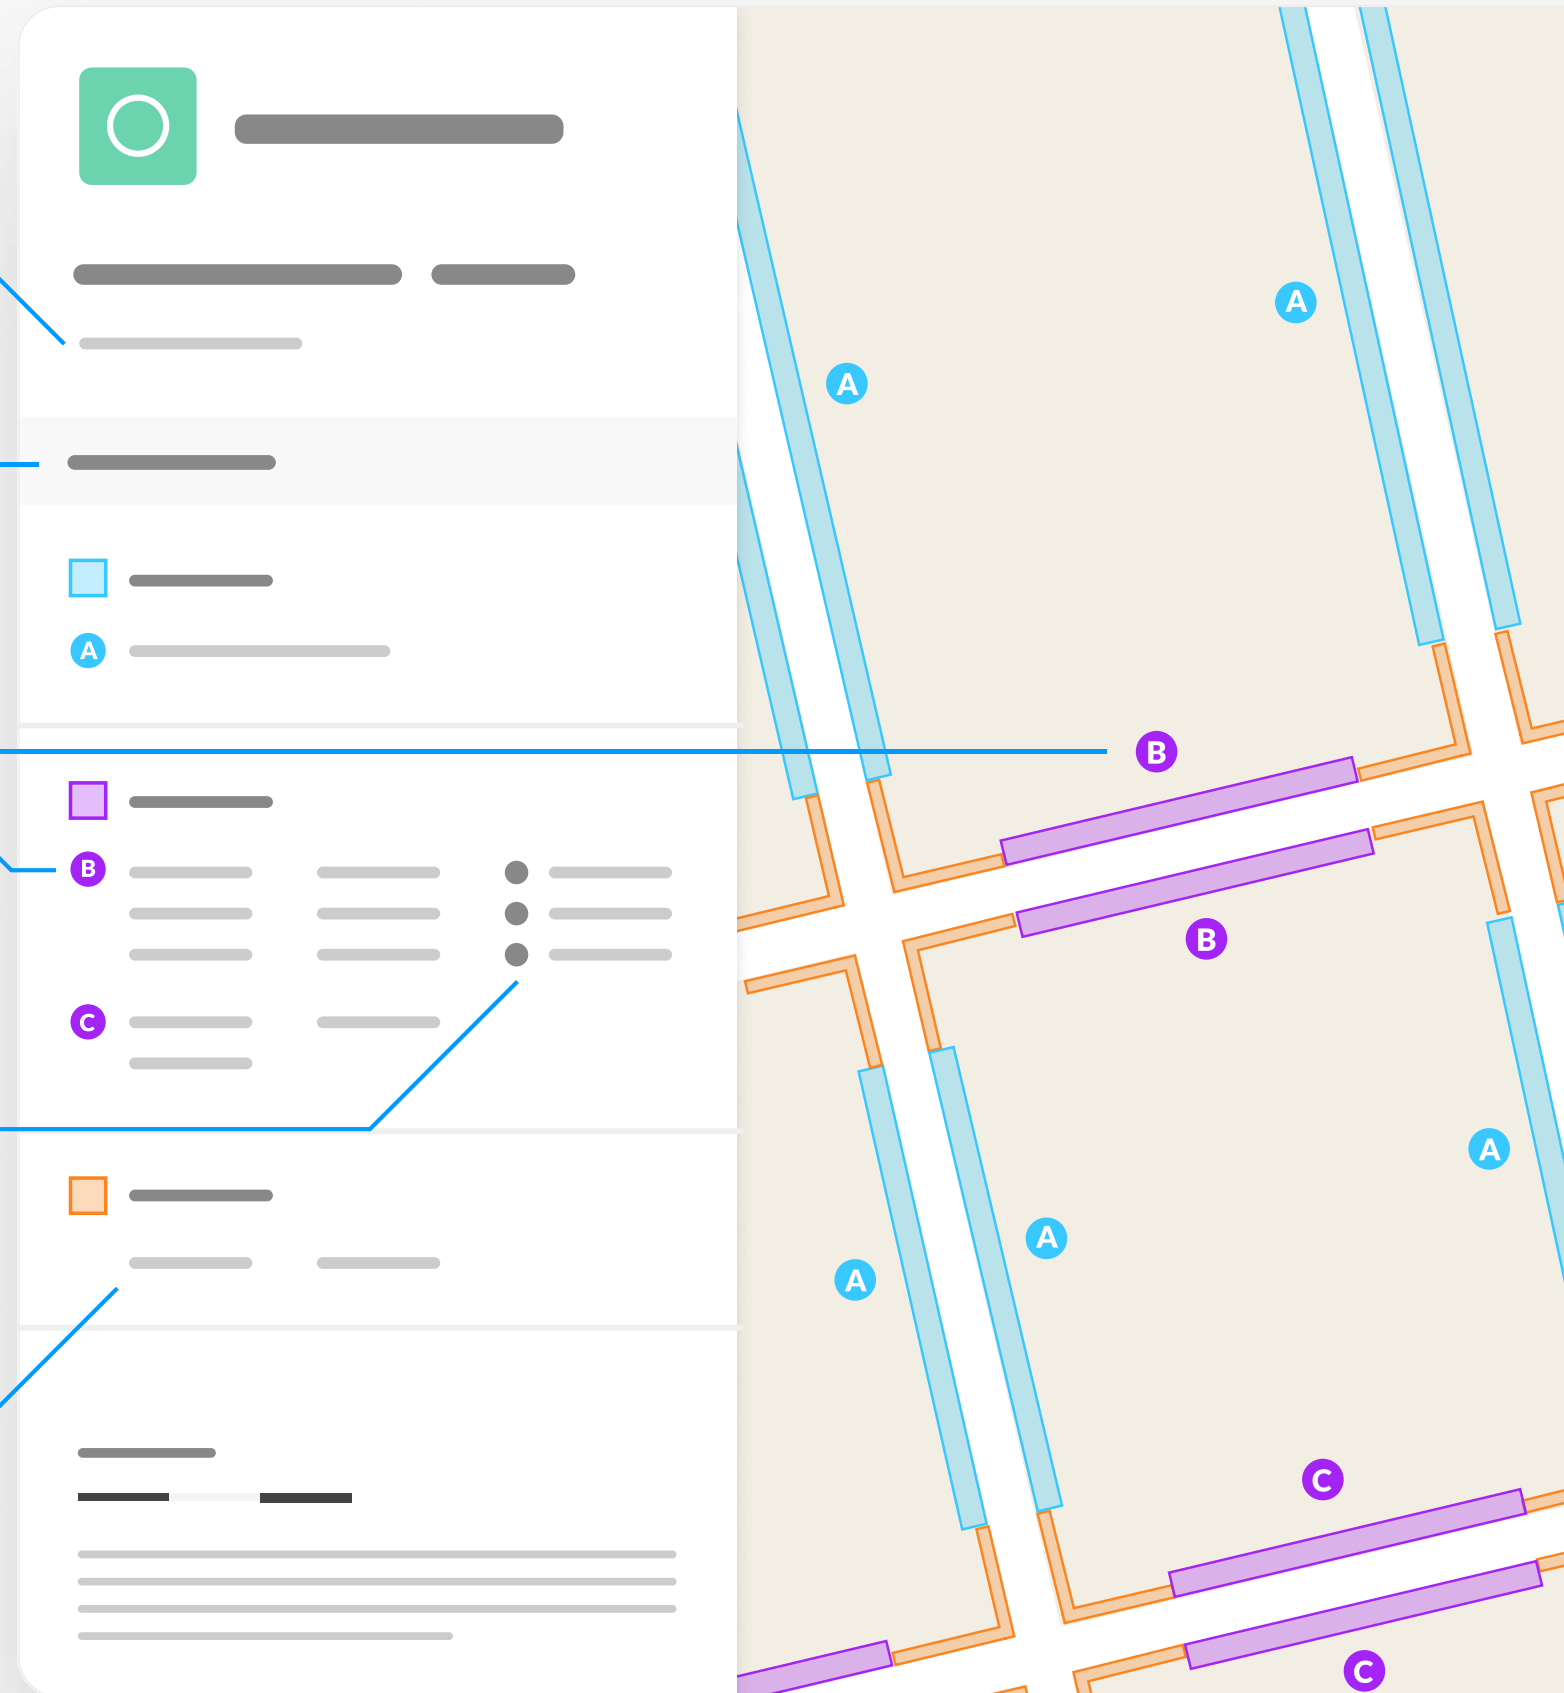



MapSutt1158 Workstream 26a

Map 1 of 1

ADDED

- No waiting
- A Mon-Fri 08:30-17:30
- B Mon-Fri 08:00-10:00 14:00-16:00
- No waiting at any time
- C At all times



Scale: 1:1250 0 20 40 60m

NW 522611.932, 165530.406 SE 523056.215, 165161.043

© Crown copyright and database rights 2024 Ordnance Survey.
You are not permitted to copy, sub-license, distribute or sell any of this data to third parties in any form. Licence number 0100019262