

Kevin Williams
Parking Programme Manager
Kingston & Sutton Shared Environment Service
Tel: 020 8770 5000
Date: 21 March 2024

Dear Resident,

Proposed parking changes for Sutton North

Following our informal consultation in October 2023 we are now moving to a final consultation about proposed parking changes for your street.

Proposal for AW PPA

The AW permit parking area (PPA) was introduced in March 2020 and as it has been in place for an extended period, we have conducted a review on how it has been working.

We asked residents within the current permit zone for their feedback on how the parking scheme is working. We also asked for the views of residents in neighbouring streets (outside of the PPA boundary) who may have experienced parking displacement and may wish to be included in the permit area.

Following local requests, we are specifically proposing to extend the existing AW zone to include Rosehill Gardens and Rosehill Park West.

Have your say

Following our informal consultation we have revised the proposals (**see Map on the back of this letter**).

This is your final chance to let us know if you agree or disagree with the formal proposals or have another view.

You can provide feedback online: sutton.gov.uk/-/parking-review


This formal stage of consultation will end on **11 April 2024**.

If you do not have access to the internet, you can provide your feedback in writing to Parking Strategy Review, Highways & Transport, Civic Office, St Nicholas Way, Sutton, SM1 1EA.

Yours faithfully,

Kevin Williams
Principal Engineer, Kingston & Sutton Shared Environment Services

Proposal for AW PPA

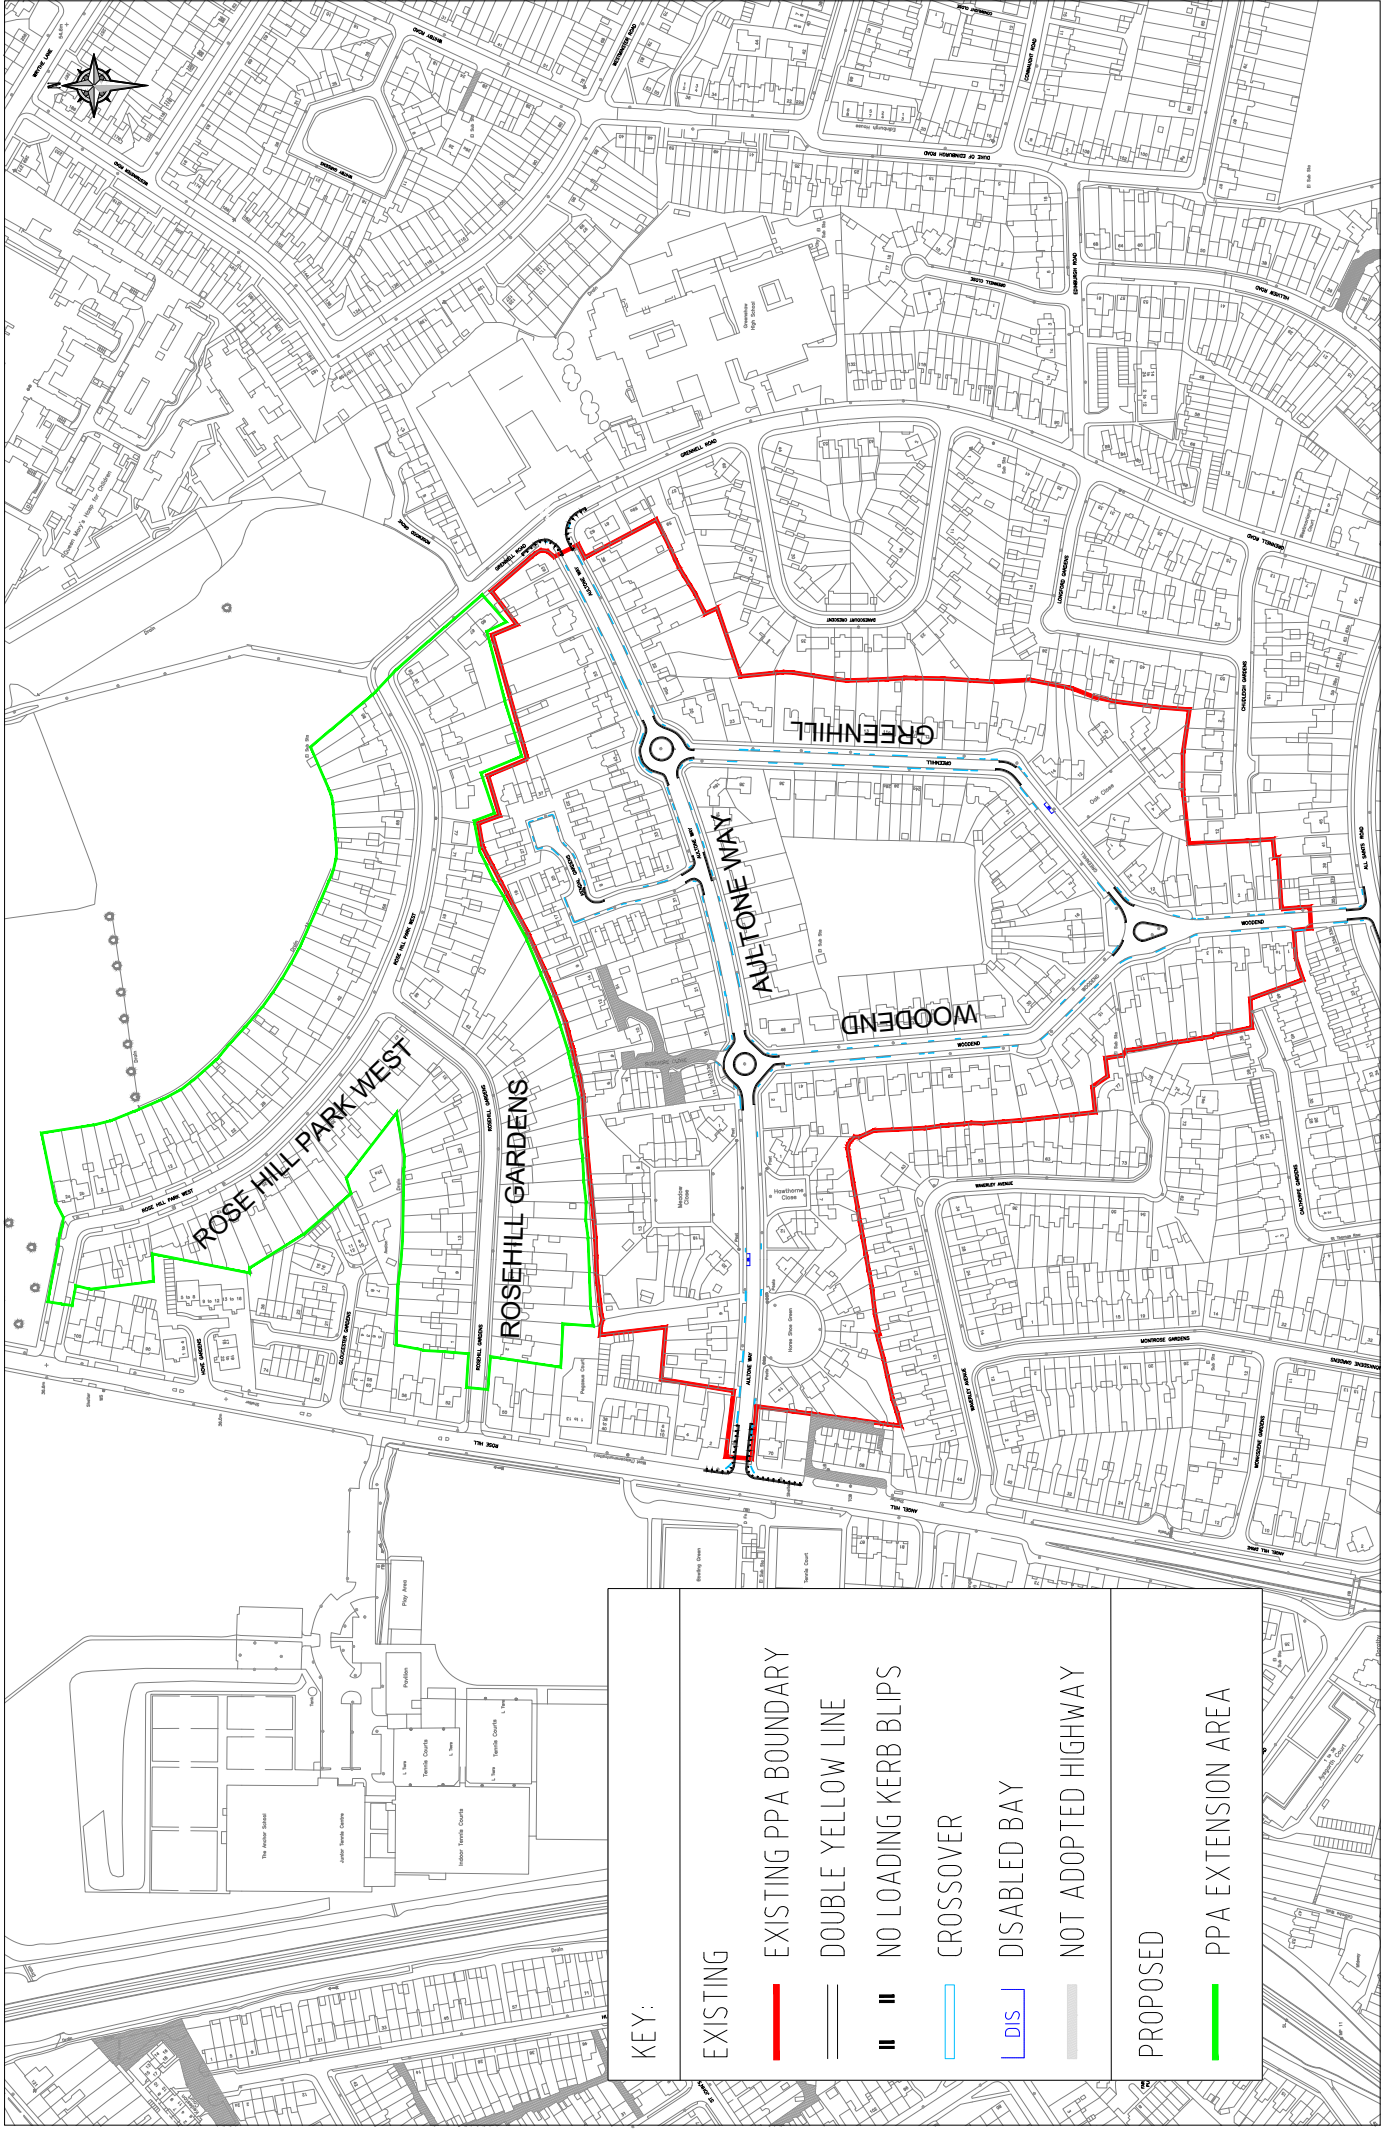

KEY:

EXISTING	EXISTING PPA BOUNDARY
—	DOUBLE YELLOW LINE
	NO LOADING KERB BLIPS
—	CROSSOVER
[DIS]	DISABLED BAY
—	NOT ADOPTED HIGHWAY
PROPOSED	PPA EXTENSION AREA